


EXISTING BUILDING STRUCTURE

EXTERIOR BUILDING STRUCTURE

FLOOR PLAN - EXTERIOR DECK
NO SCALE
(CONCRETE OR PLYWOOD)

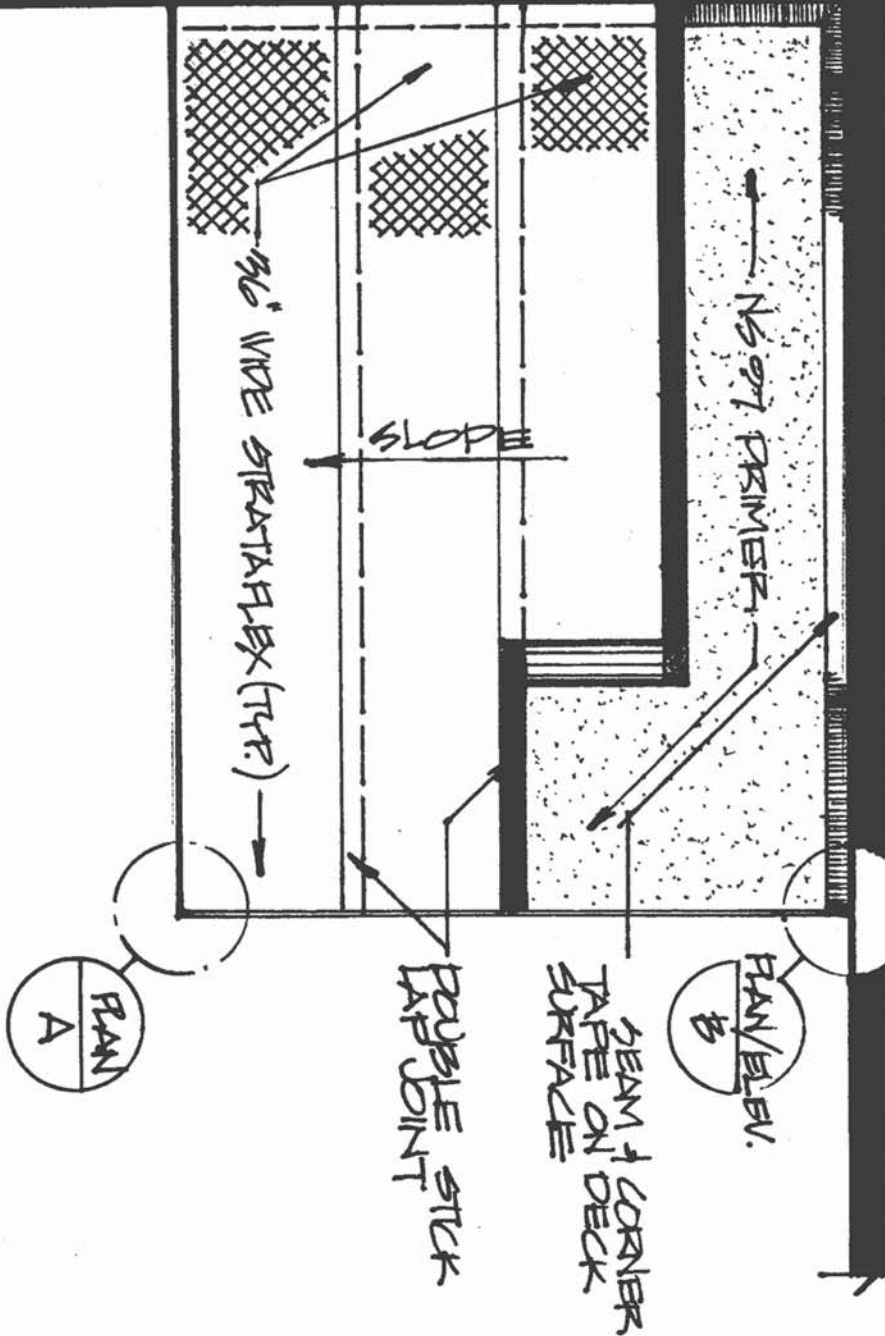

1 OF 4

4 SHEETS




NATIONAL APPLIED
CONSTRUCTION PRODUCTS, INC.
3200 South Main St. • Akron, Ohio 44319
1.800.633.4NAC • PHONE (330) 644-3117
FAX (330) 644-3557 • www.NACproducts.com

Flooring Solutions That Work

EXTERIOR DECK
PLANS & DETAILS


08/22/08
AEX03

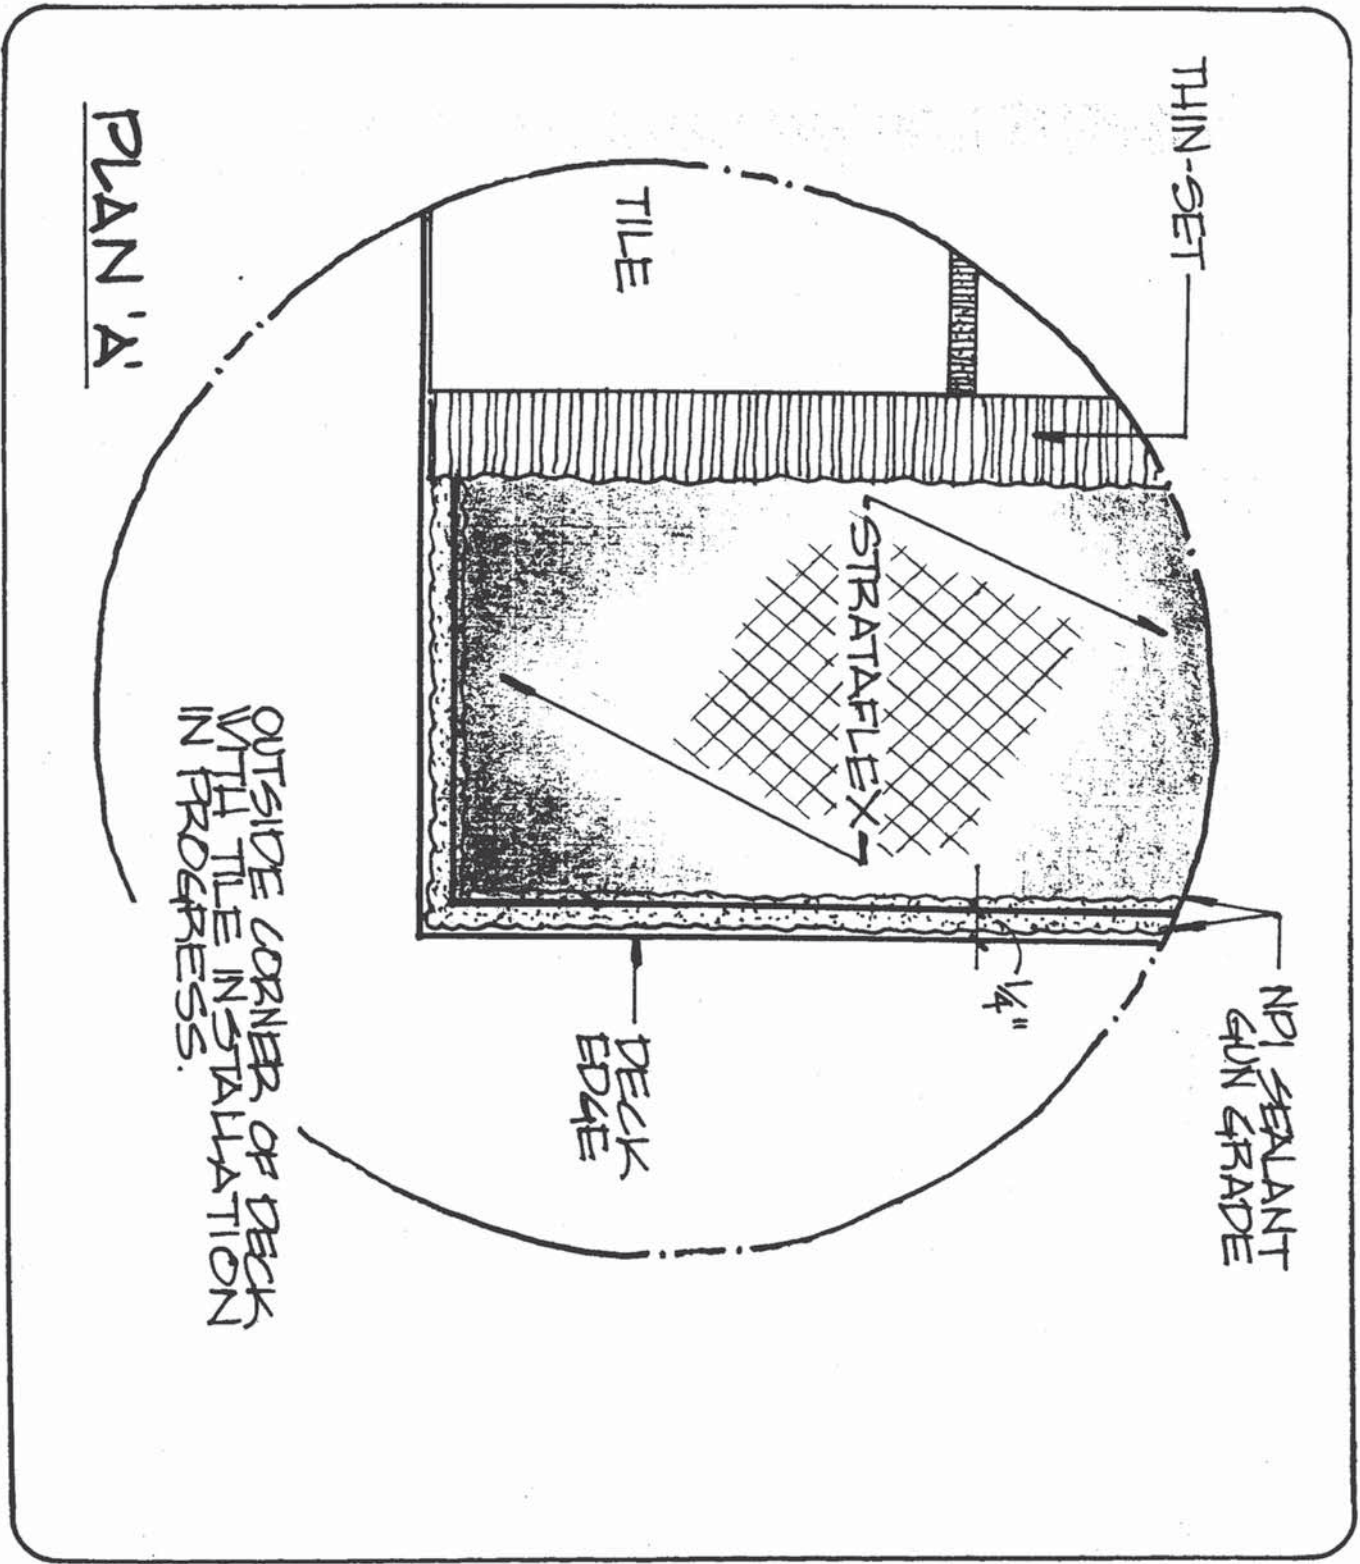

PLAN 'A'


OUTSIDE CORNER OF DECK WITH TILE INSTALLATION IN PROGRESS.

2 OF 4	4 SHEETS		<p>NATIONAL APPLIED CONSTRUCTION PRODUCTS, INC. 3200 South Main St. • Akron, Ohio 44319 1.800.633.4NAC • PHONE (330) 644-3117 FAX (330) 644-3557 • www.NACproducts.com</p>	<p>EXTERIOR DECK PLANS & DETAILS</p>	<p>08/22/09 AEX09</p>
<p>Flooring Solutions That Work</p>					

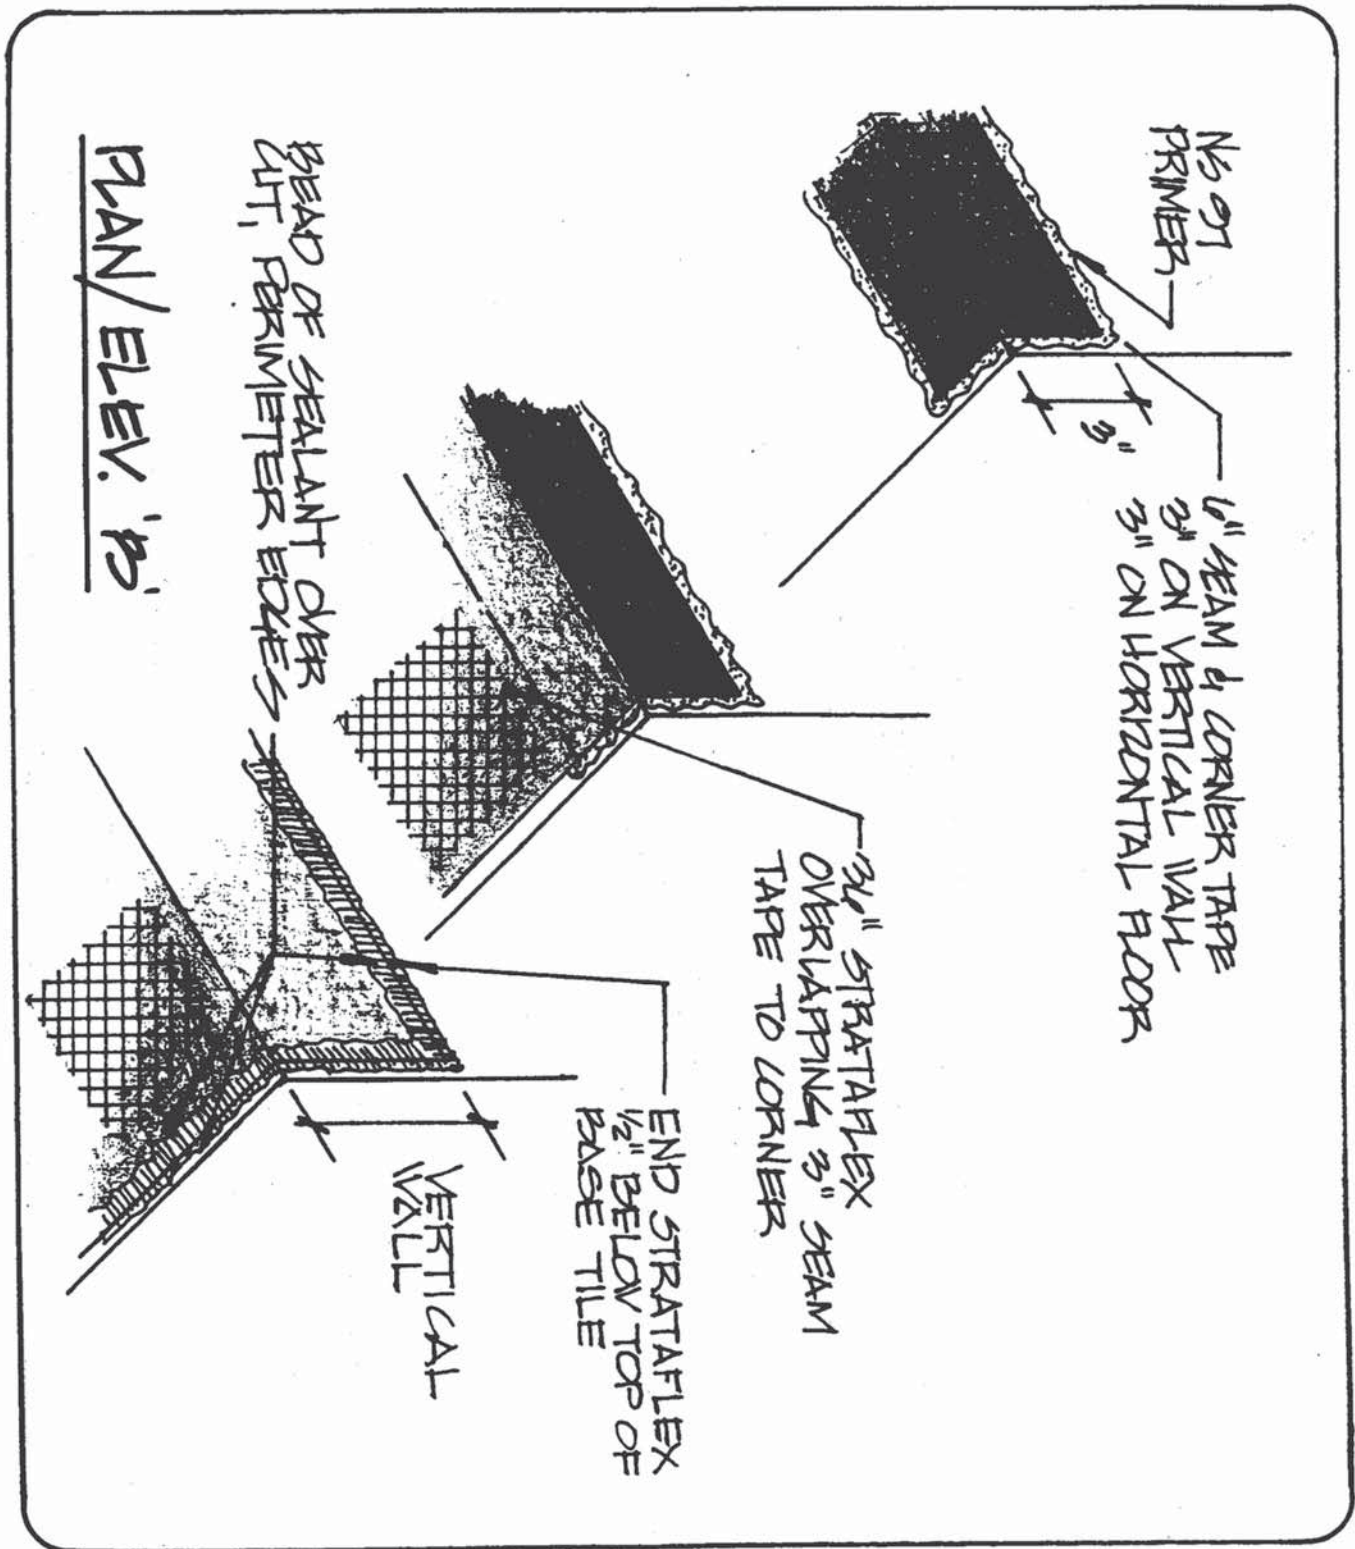


NATIONAL APPLIED CONSTRUCTION PRODUCTS, INC.
 3200 South Main St. • Akron, Ohio 44319
 1.800.633.4NAC • PHONE (330) 644-3117
 FAX (330) 644-3557 • www.NACproducts.com
 Flooring Solutions That Work

08/22/08
 AEX08
 EXTERIOR DECK PLANS & DETAILS
 4 SHEETS
 3 OF 4

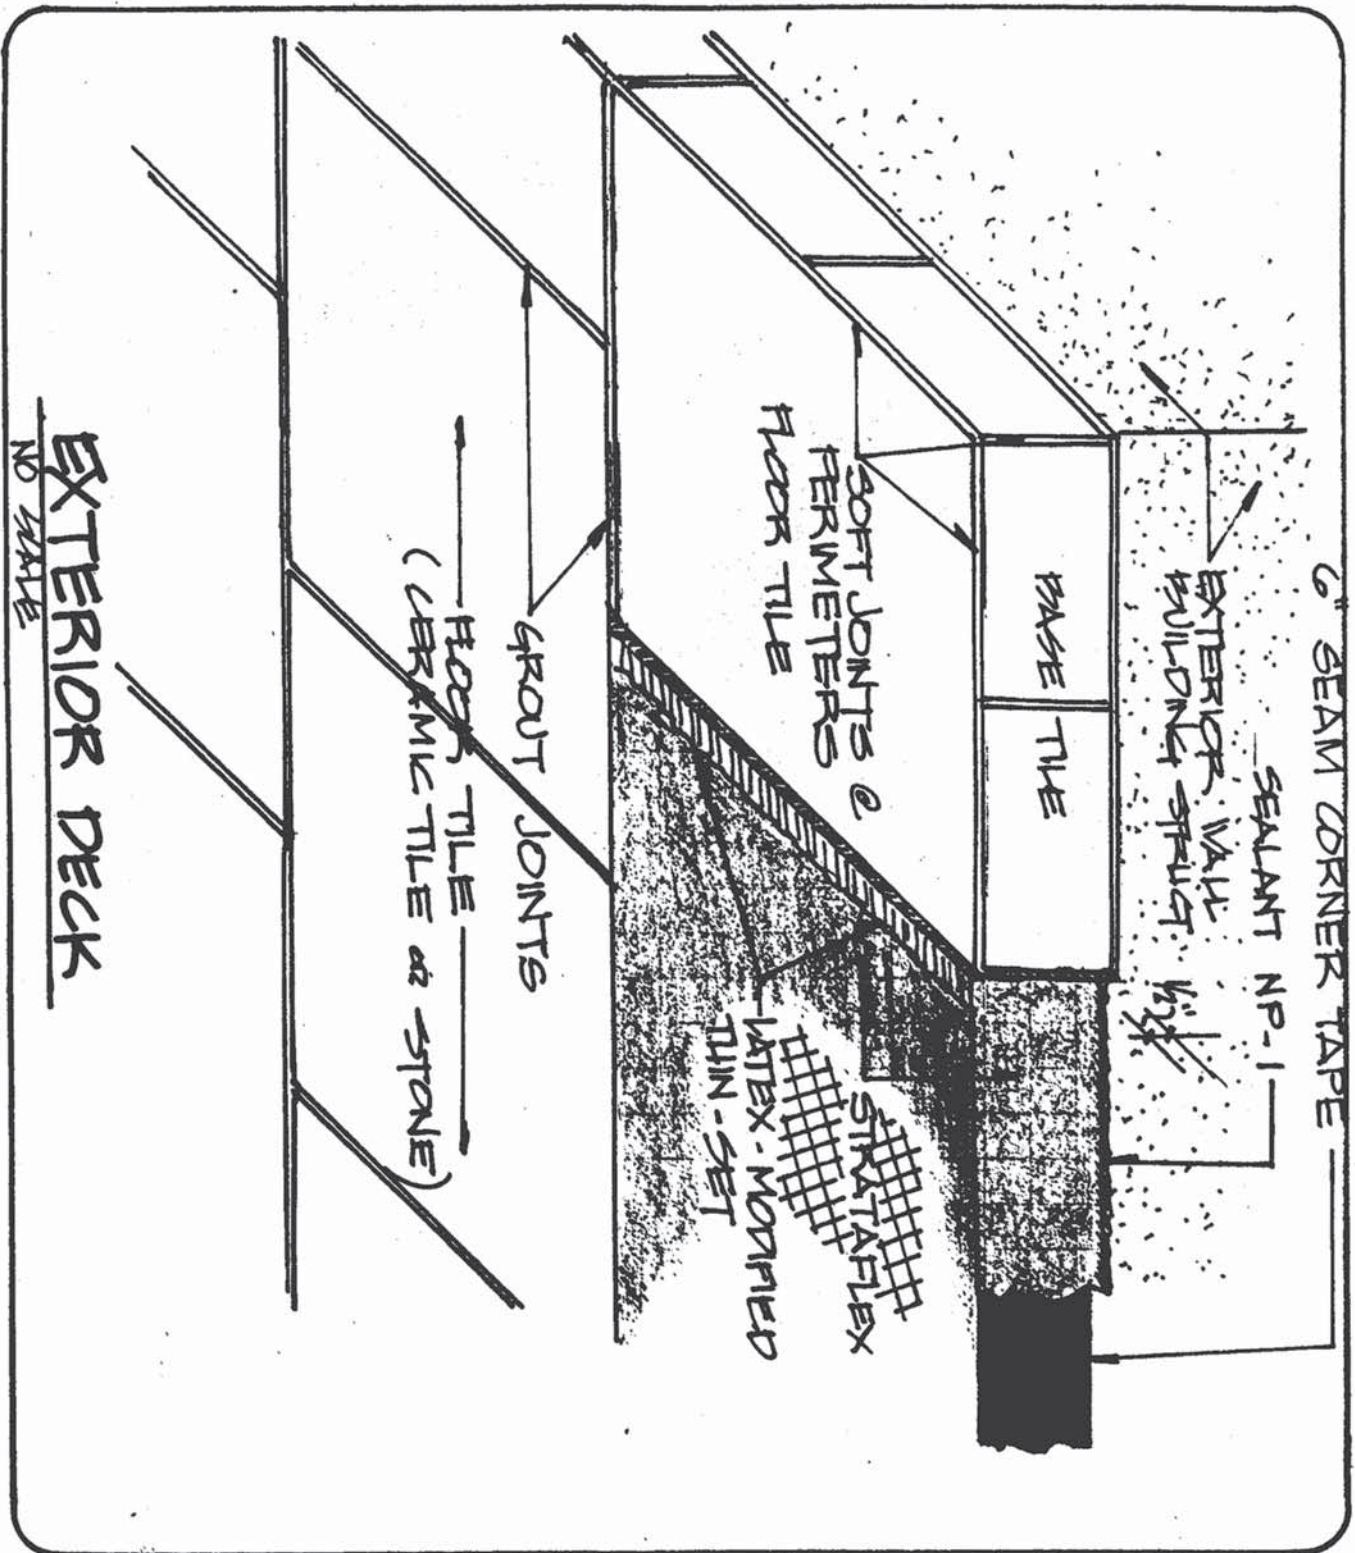

EXTERIOR DECK
NO SCALE

<p>4 SHEETS 4 OF 4</p>	 <p>NATIONAL APPLIED CONSTRUCTION PRODUCTS, INC. 3200 South Main St. • Akron, Ohio 44319 1.800.633.4NAC • PHONE (330) 644-3117 FAX (330) 644-3557 • www.NACproducts.com</p> <p>Flooring Solutions That Work</p>	<p>EXTERIOR DECK PLANS & DETAILS</p> <p>08/22/08 AEX08</p>
----------------------------	---	-------------------------------------------------------------------------------